


סימון חתיכים וחזיתות

5.2.1


1 : 1000

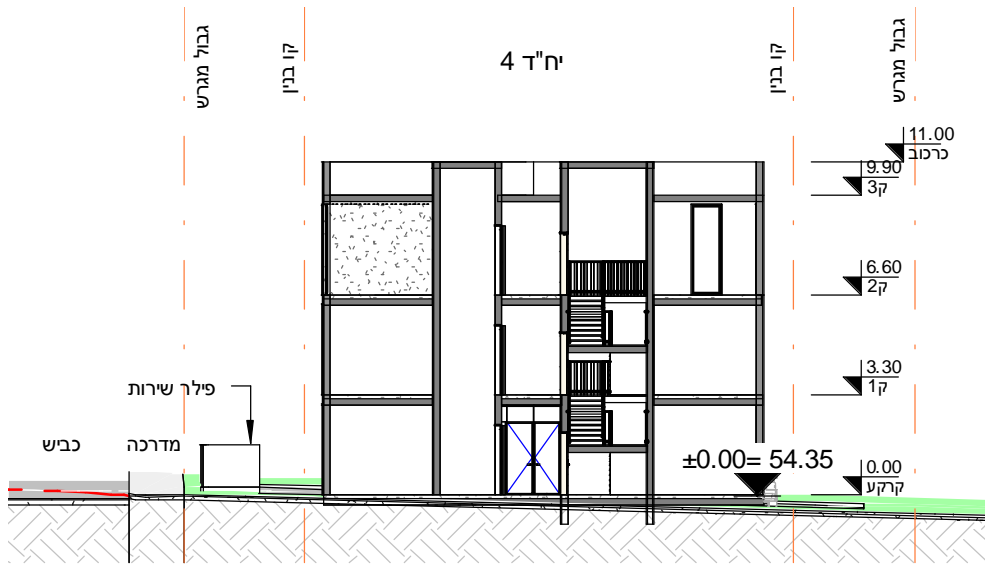

תתך B

5.2.3


1 : 250

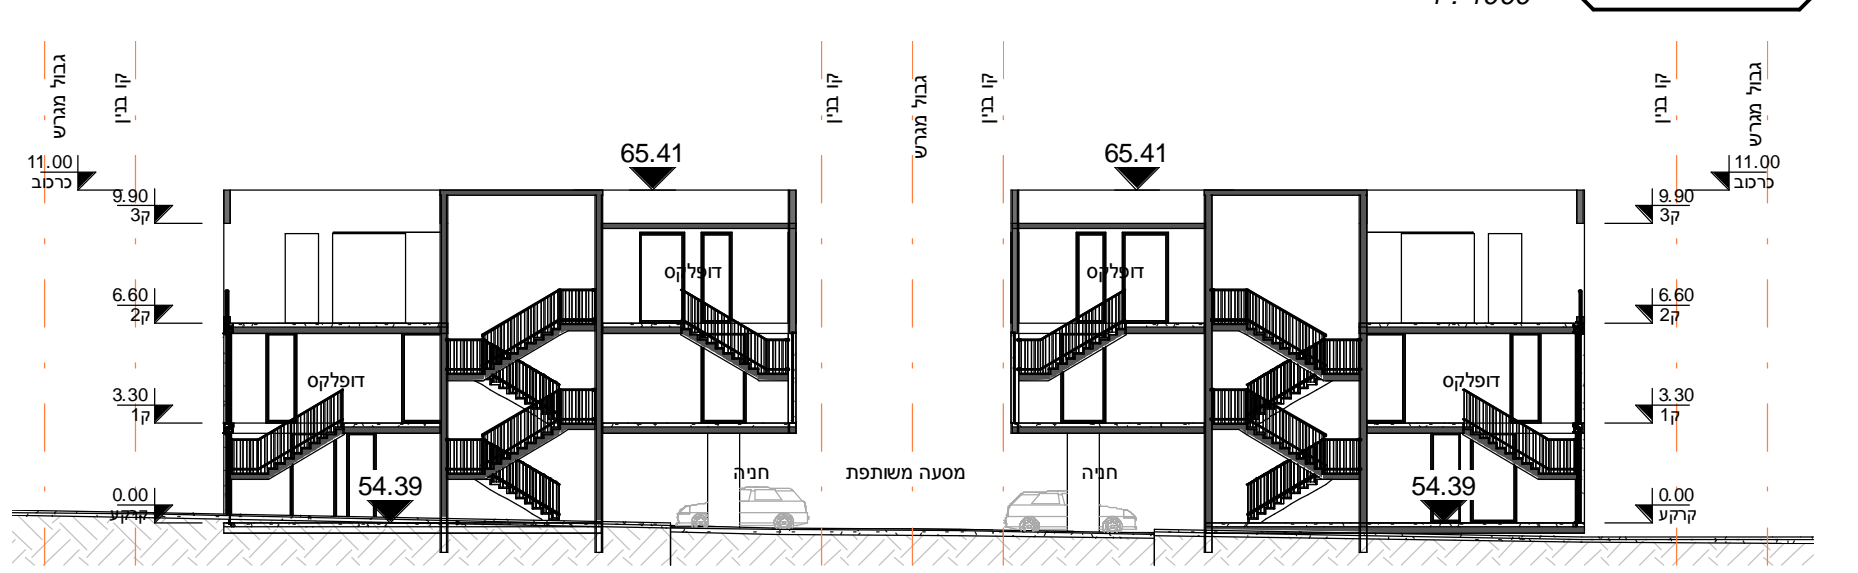

תתך A

5.2.2


1 : 250

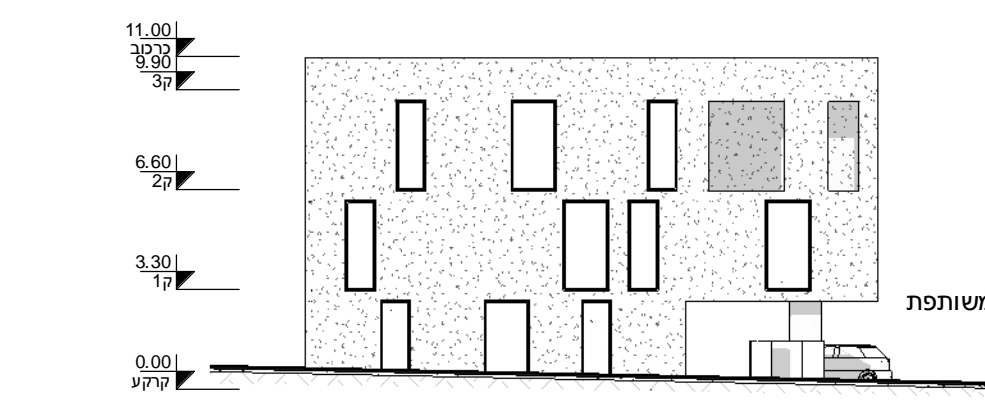

חזית רחוב

5.3.2


1 : 250

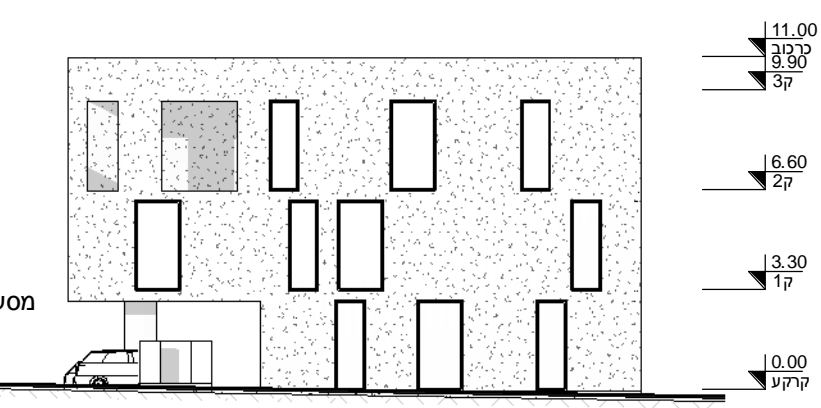

חזית גן

5.3.1


1 : 250

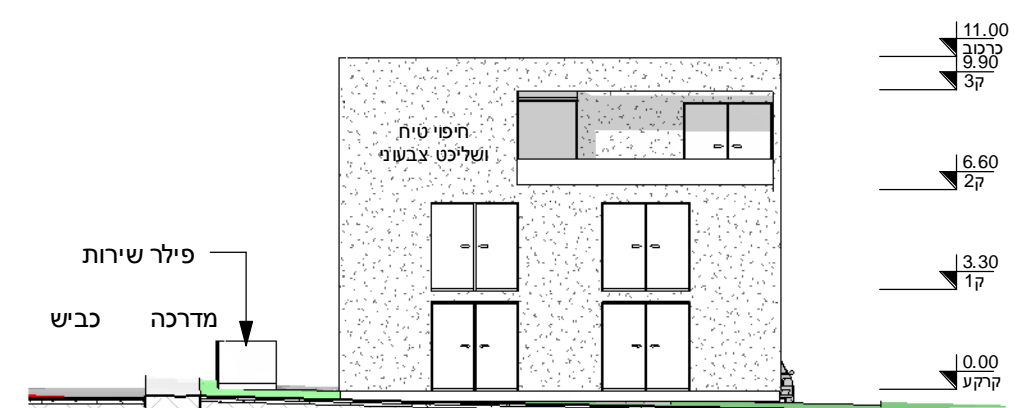


חזית חניה

5.3.3

1 : 250

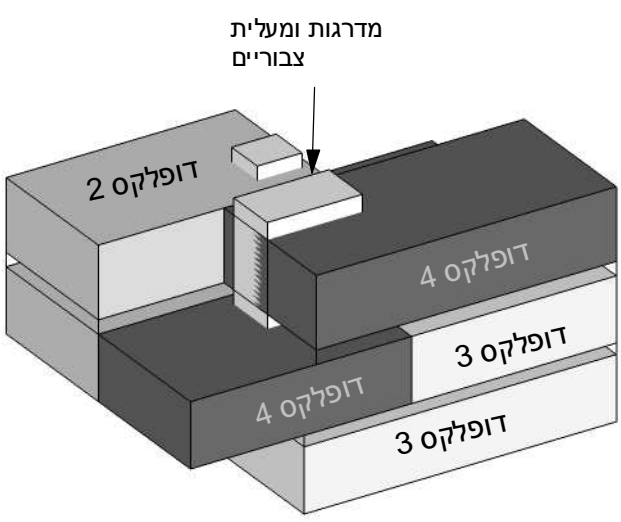

מבט ב

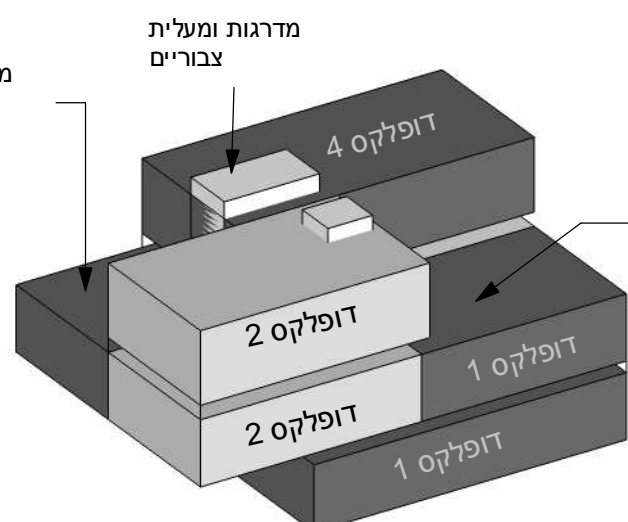


מבט א

סכמת קומות חלופה א

5.3.4


1 : 200

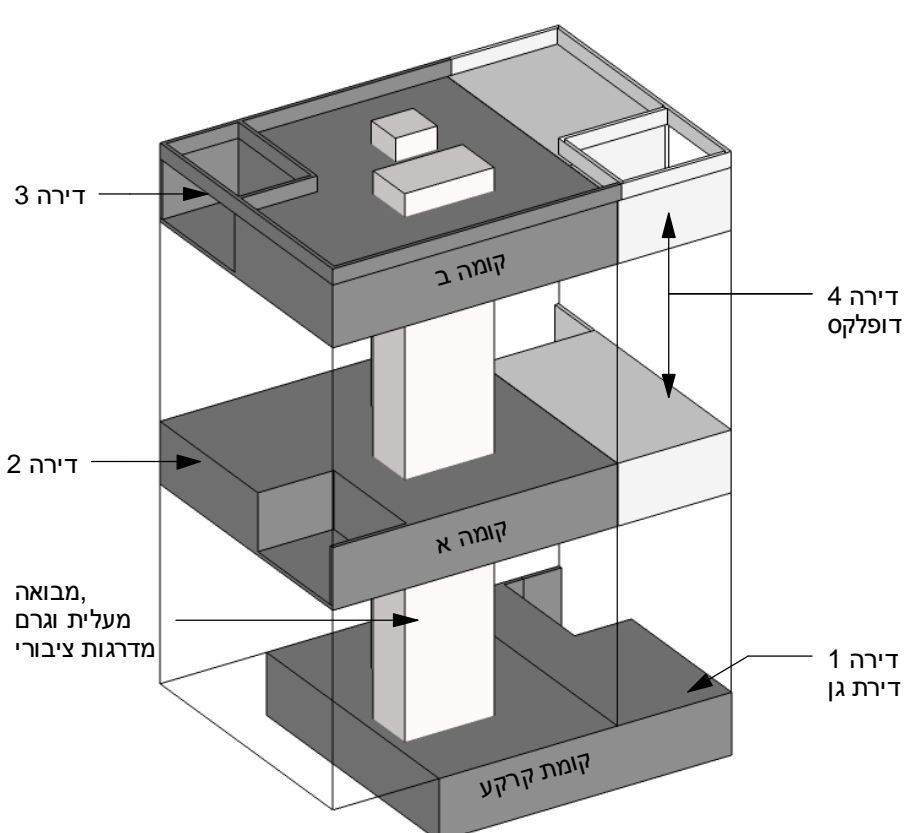

סכמת קומות חלופה ב

5.4.2

1 : 200

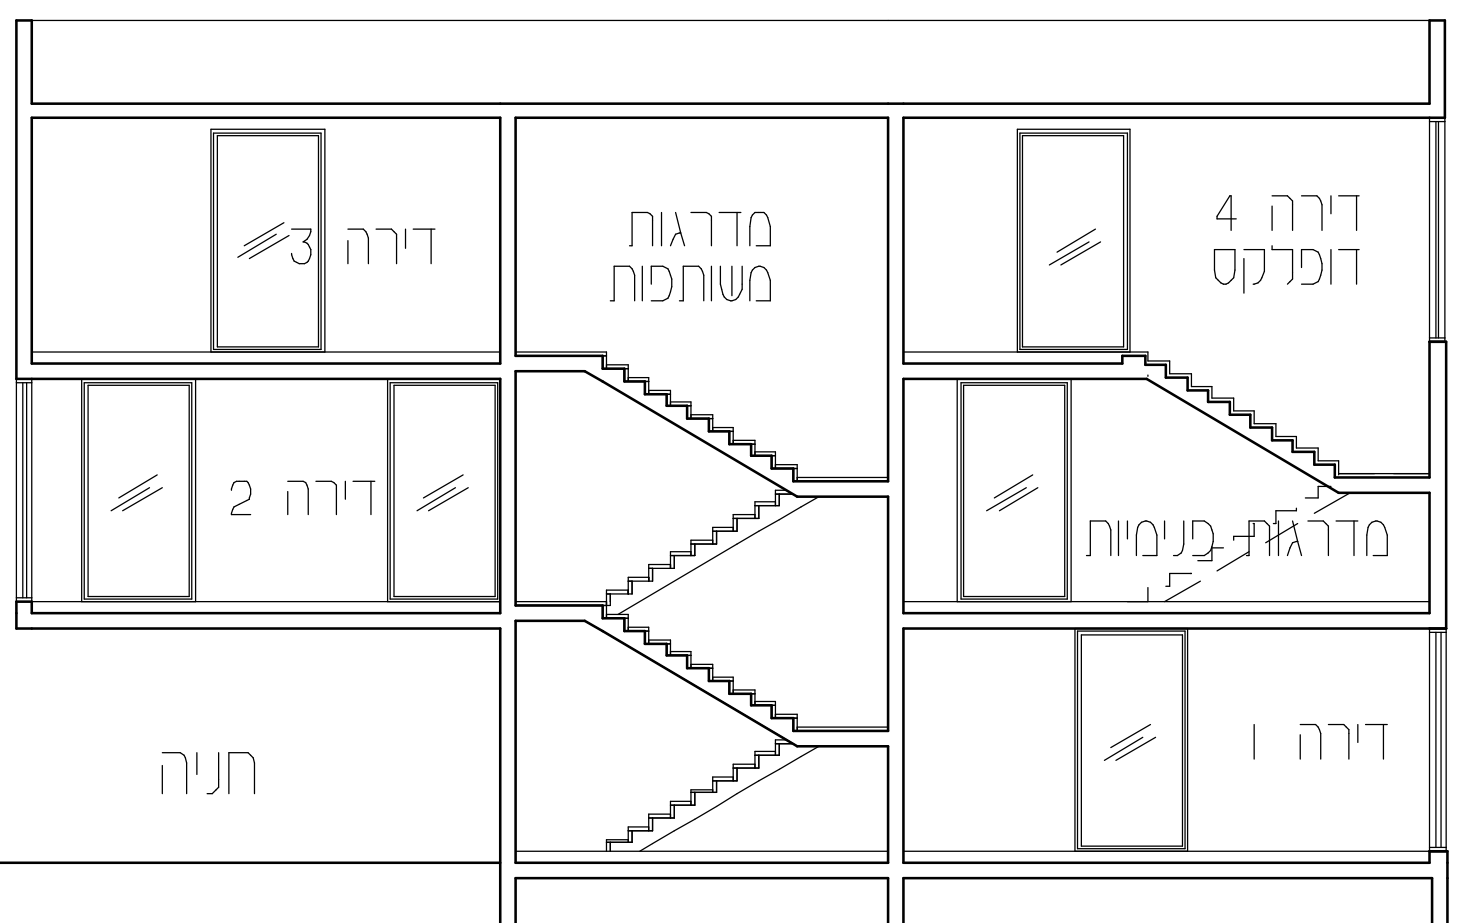

חלופה ב- חתך עקרוני

5.4.1

1 : 100



מבט מהרחוב

5.5.1

1 : 1

